

# Sweeney Todd

Venue: **Rozsa Center**  
Michigan Technological University  
1400 Townsend Dr.  
Houghton, MI 49931

Notes:

#	Note	Date
1	Original Draft	10/06/24
2	Packet Creation	01/20/25
3	Installation Packet	03/03/25
4	Load-In Draftings	03/23/25

THIS DRAWING REPRESENTS VISUAL CONCEPTS AND CONSTRUCTION SUGGESTIONS ONLY. IT DOES NOT REPLACE THE KNOWLEDGE AND ADVICE OF A LICENSED STRUCTURAL ENGINEER. THE DESIGNER IS UNQUALIFIED TO DETERMINE THE STRUCTURAL APPROPRIATENESS OF THIS DESIGN AND WILL NOT ASSUME RESPONSIBILITY FOR IMPROPER ENGINEERING OR USE.

Director: **Nich Radcliffe**  
nradclif@mtu.edu

Sound Designers: **Madison Brown**  
madbrown@mtu.edu

Draftsperson: **Madison Brown**  
madbrown@mtu.edu

Supervisor: **Jeff Sherwood**  
sherwood@mtu.edu

Plate: <b>1</b> Of 12	Scale: N/A
	Print Size: 11"x17"
	Date Created: 01/19/25
	Date Modified: 03/23/25

Cover Page

# Sweeney Todd: The Demon Barber of Fleet Street

Music and Lyrics by: Stephen Sondheim

## Sound Device Plots

# Table of Contents

Plate 1: Cover Page

Plate 2: Table of Contents

Plate 3: Ground Plan Overview

Plate 4: Ground Plan Speaker Coverage

Plate 5: Ground Plan Cable Routes

Plate 6: Section View Overview

Plate 7: Section View Speaker Coverage

Plate 8: Section View Cable Routes

Plate 9: Pit Layout

Plate 10: Pit layout Mic Positions

Plate 11: Pit Layout Speaker Positions

Plate 12: Pit Layout Cable Routes

**Sweeney  
Todd**

Venue: **Rozsa Center**  
Michigan Technological University  
1400 Townsend Dr.  
Houghton, MI 49931

Notes:

#	Note	Date
1	Original Draft	10/06/24
2	Packet Creation	01/20/25
3	Installation Packet	03/03/25
4	Load-In Draftings	03/23/25

THIS DRAWING REPRESENTS VISUAL CONCEPTS AND CONSTRUCTION SUGGESTIONS ONLY. IT DOES NOT REPLACE THE KNOWLEDGE AND ADVICE OF A LICENSED STRUCTURAL ENGINEER. THE DESIGNER IS UNQUALIFIED TO DETERMINE THE STRUCTURAL APPROPRIATENESS OF THIS DESIGN AND WILL NOT ASSUME RESPONSIBILITY FOR IMPROPER ENGINEERING OR USE.

Director: **Nich Radcliffe**  
nradclif@mtu.edu

Sound Designers: **Madison Brown**  
madbrown@mtu.edu

Draftsperson: **Madison Brown**  
madbrown@mtu.edu

Supervisor: **Jeff Sherwood**  
sherwood@mtu.edu

Plate:	Scale: N/A
<b>2</b> Of 12	Print Size: 11"x17"
	Date Created: 01/19/25
	Date Modified: 03/23/25

Table of Contents

# Sweeney Todd

Venue: **Roza Center**  
Michigan Technological University  
1400 Townsend Dr.  
Houghton, MI 49931

Notes:

#	Note	Date
1	Original Draft	10/06/24
2	Packet Creation	01/20/25
3	Installation Packet	03/03/25
4	Load-In Draftings	03/23/25

THIS DRAWING REPRESENTS VISUAL CONCEPTS AND CONSTRUCTION SUGGESTIONS ONLY. IT DOES NOT REPLACE THE KNOWLEDGE AND ADVICE OF A LICENSED STRUCTURAL ENGINEER. THE DESIGNER IS UNQUALIFIED TO DETERMINE THE STRUCTURAL APPROPRIATENESS OF THIS DESIGN AND WILL NOT ASSUME RESPONSIBILITY FOR IMPROPER ENGINEERING OR USE.

Director: **Nich Radcliffe**  
nradclif@mtu.edu


Sound Designers: **Madison Brown**  
madbrown@mtu.edu

Draftsperson: **Madison Brown**  
madbrown@mtu.edu

Supervisor: **Jeff Sherwood**  
sherwood@mtu.edu

<b>3</b> Of 12	Plate:	Scale: 1/16" = 1'
		Print Size: 11"x17"
		Date Created: 12/06/24
		Date Modified: 03/23/25

## Ground Plan Overview

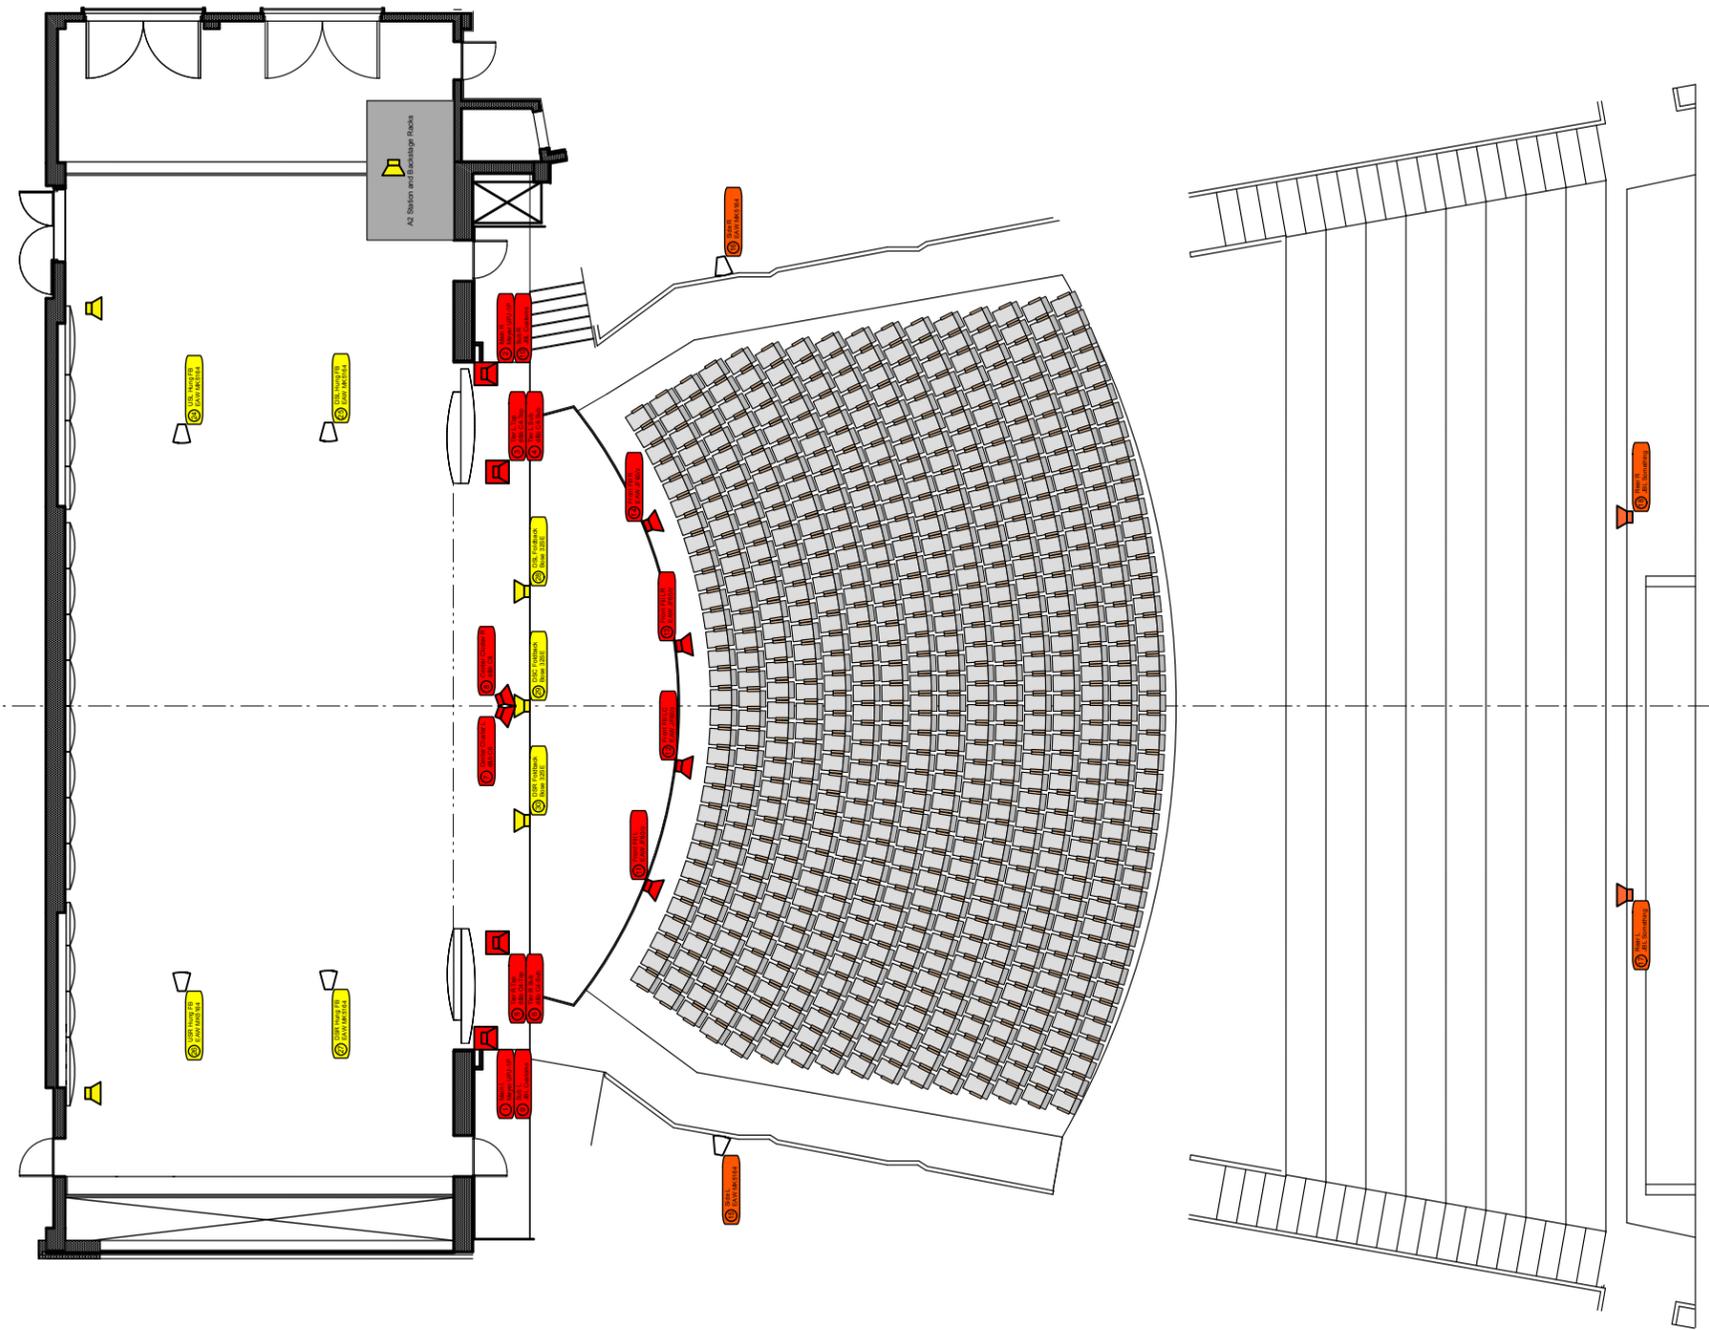

# Sweeney Todd

Venue: **Roza Center**  
Michigan Technological University  
1400 Townsend Dr.  
Houghton, MI 49931

Notes:

#	Note	Date
1	Original Draft	10/06/24
2	Packet Creation	01/20/25
3	Instalation Packet	03/03/25
4	Load-In Draftings	03/23/25

THIS DRAWING REPRESENTS VISUAL CONCEPTS AND CONSTRUCTION SUGGESTIONS ONLY. IT DOES NOT REPLACE THE KNOWLEDGE AND ADVICE OF A LISCENSED STRUCTURAL ENGINEER. THE DESIGNER IS UNQUALIFIED TO DETERMINE THE STRUCTURAL APPROPRIATENESS OF THIS DESIGN AND WILL NOT ASSUME RESPONSIBILITY FOR IMPROPER ENGINEERING OR USE.

Director: **Nich Radcliffe**  
nradclif@mtu.edu


Sound Designers: **Madison Brown**  
madbrown@mtu.edu

Draftsperson: **Madison Brown**  
madbrown@mtu.edu

Supervisor: **Jeff Sherwood**  
sherwood@mtu.edu

<b>4</b> Of 12	Plate:	Scale: 1/16" = 1'
		Print Size: 11"x17"
		Date Created: 12/06/24
		Date Modified: 03/23/25

## Ground Plan: Speaker Coverage

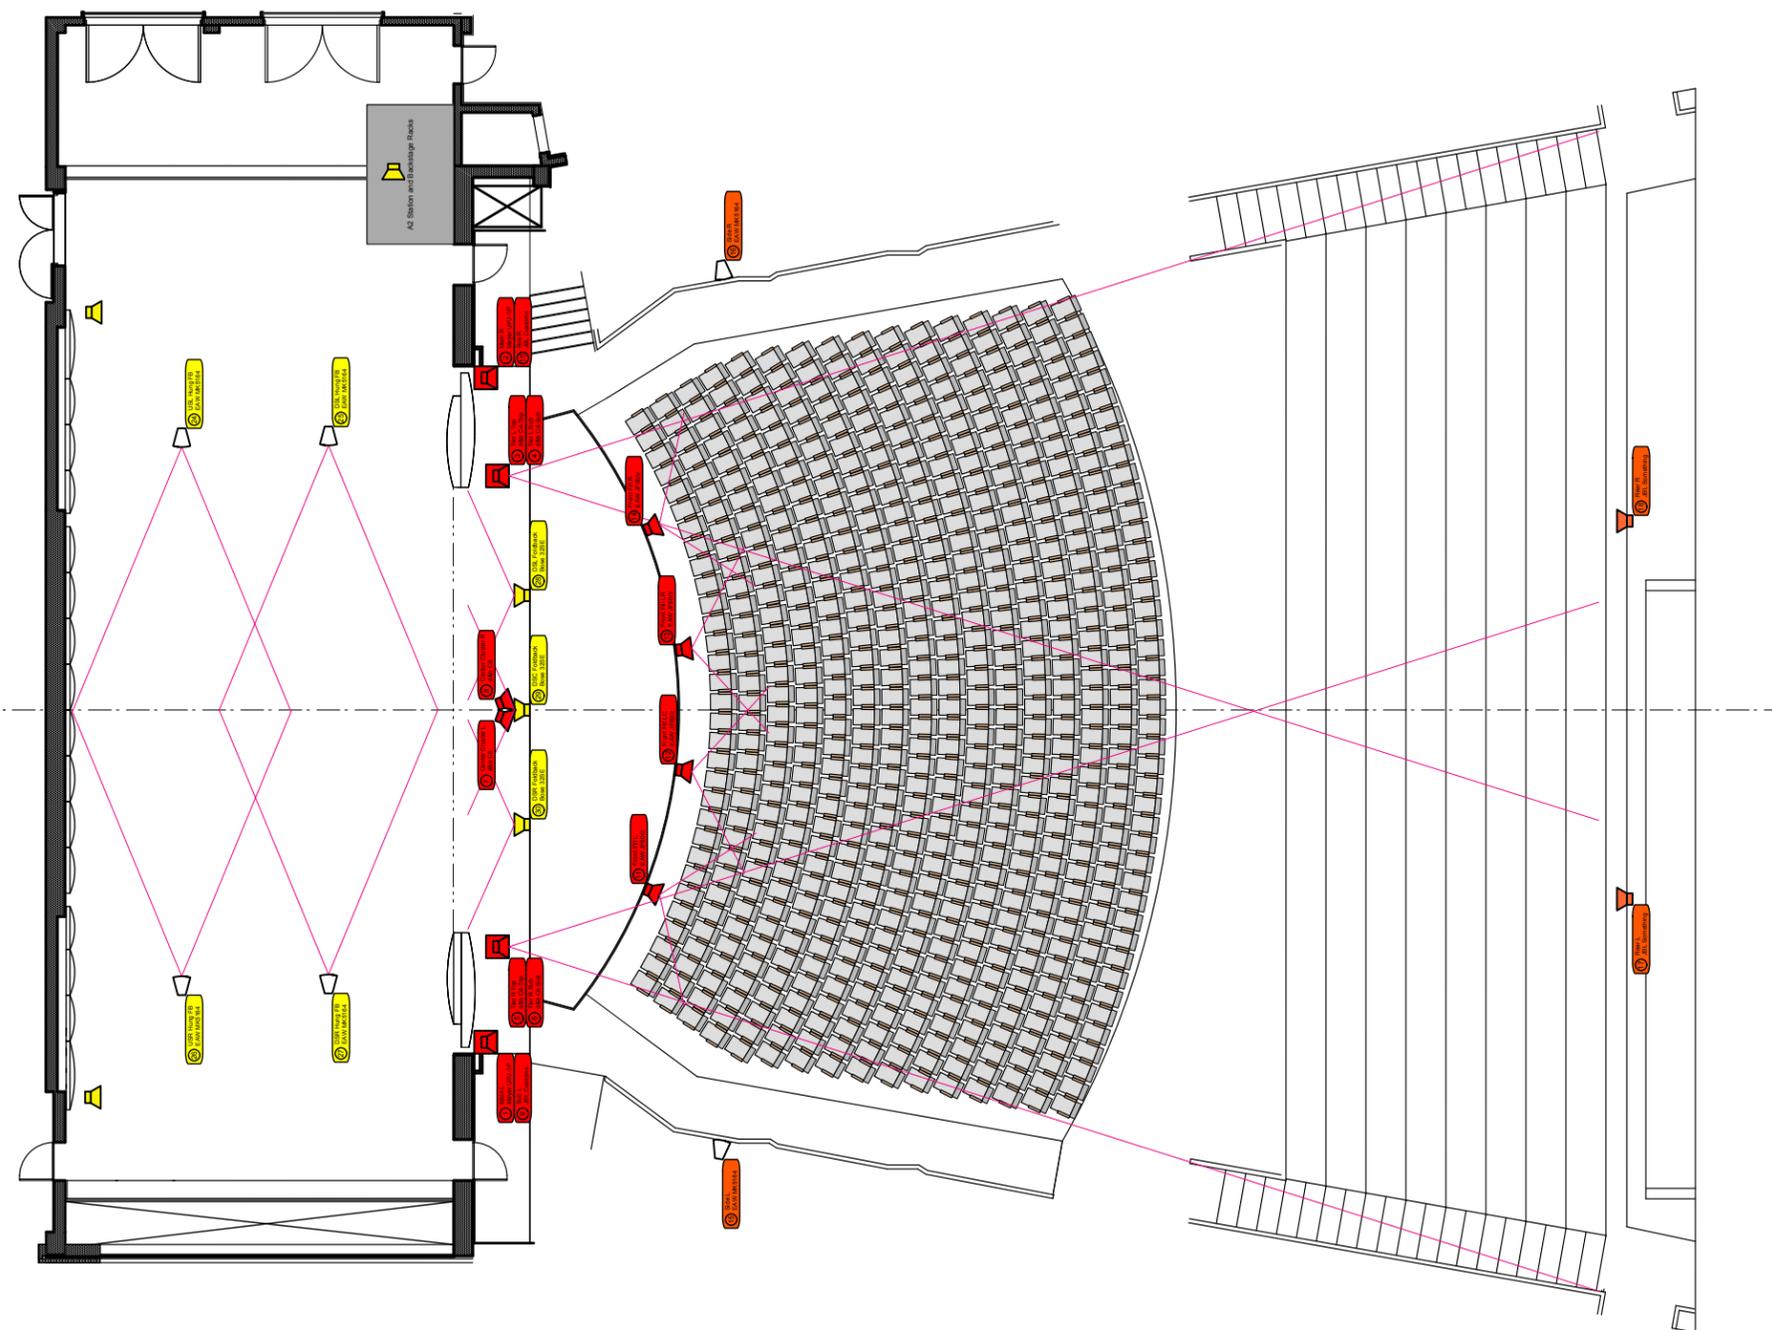

# Sweeney Todd

Venue: **Roza Center**  
Michigan Technological University  
1400 Townsend Dr.  
Houghton, MI 49931

Notes:

#	Note	Date
1	Original Draft	10/06/24
2	Packet Creation	01/20/25
3	Instalation Packet	03/03/25
4	Load-In Draftings	03/23/25

THIS DRAWING REPRESENTS VISUAL CONCEPTS AND CONSTRUCTION SUGGESTIONS ONLY. IT DOES NOT REPLACE THE KNOWLEDGE AND ADVICE OF A LISCENSED STRUCTURAL ENGINEER. THE DESIGNER IS UNQUALIFIED TO DETERMINE THE STRUCTURAL APPROPRIATENESS OF THIS DESIGN AND WILL NOT ASSUME RESPONSIBILITY FOR IMPROPER ENGINEERING OR USE.

Director: **Nich Radcliffe**  
nradclif@mtu.edu


Sound Designers: **Madison Brown**  
madbrown@mtu.edu

Draftsperson: **Madison Brown**  
madbrown@mtu.edu

Supervisor: **Jeff Sherwood**  
sherwood@mtu.edu

Plate: <b>5</b> Of 12	Scale:	1/16" = 1'
	Print Size:	11"x17"
	Date Created:	02/18/25
	Date Modified:	03/23/25

## Ground Plan: Cable Paths

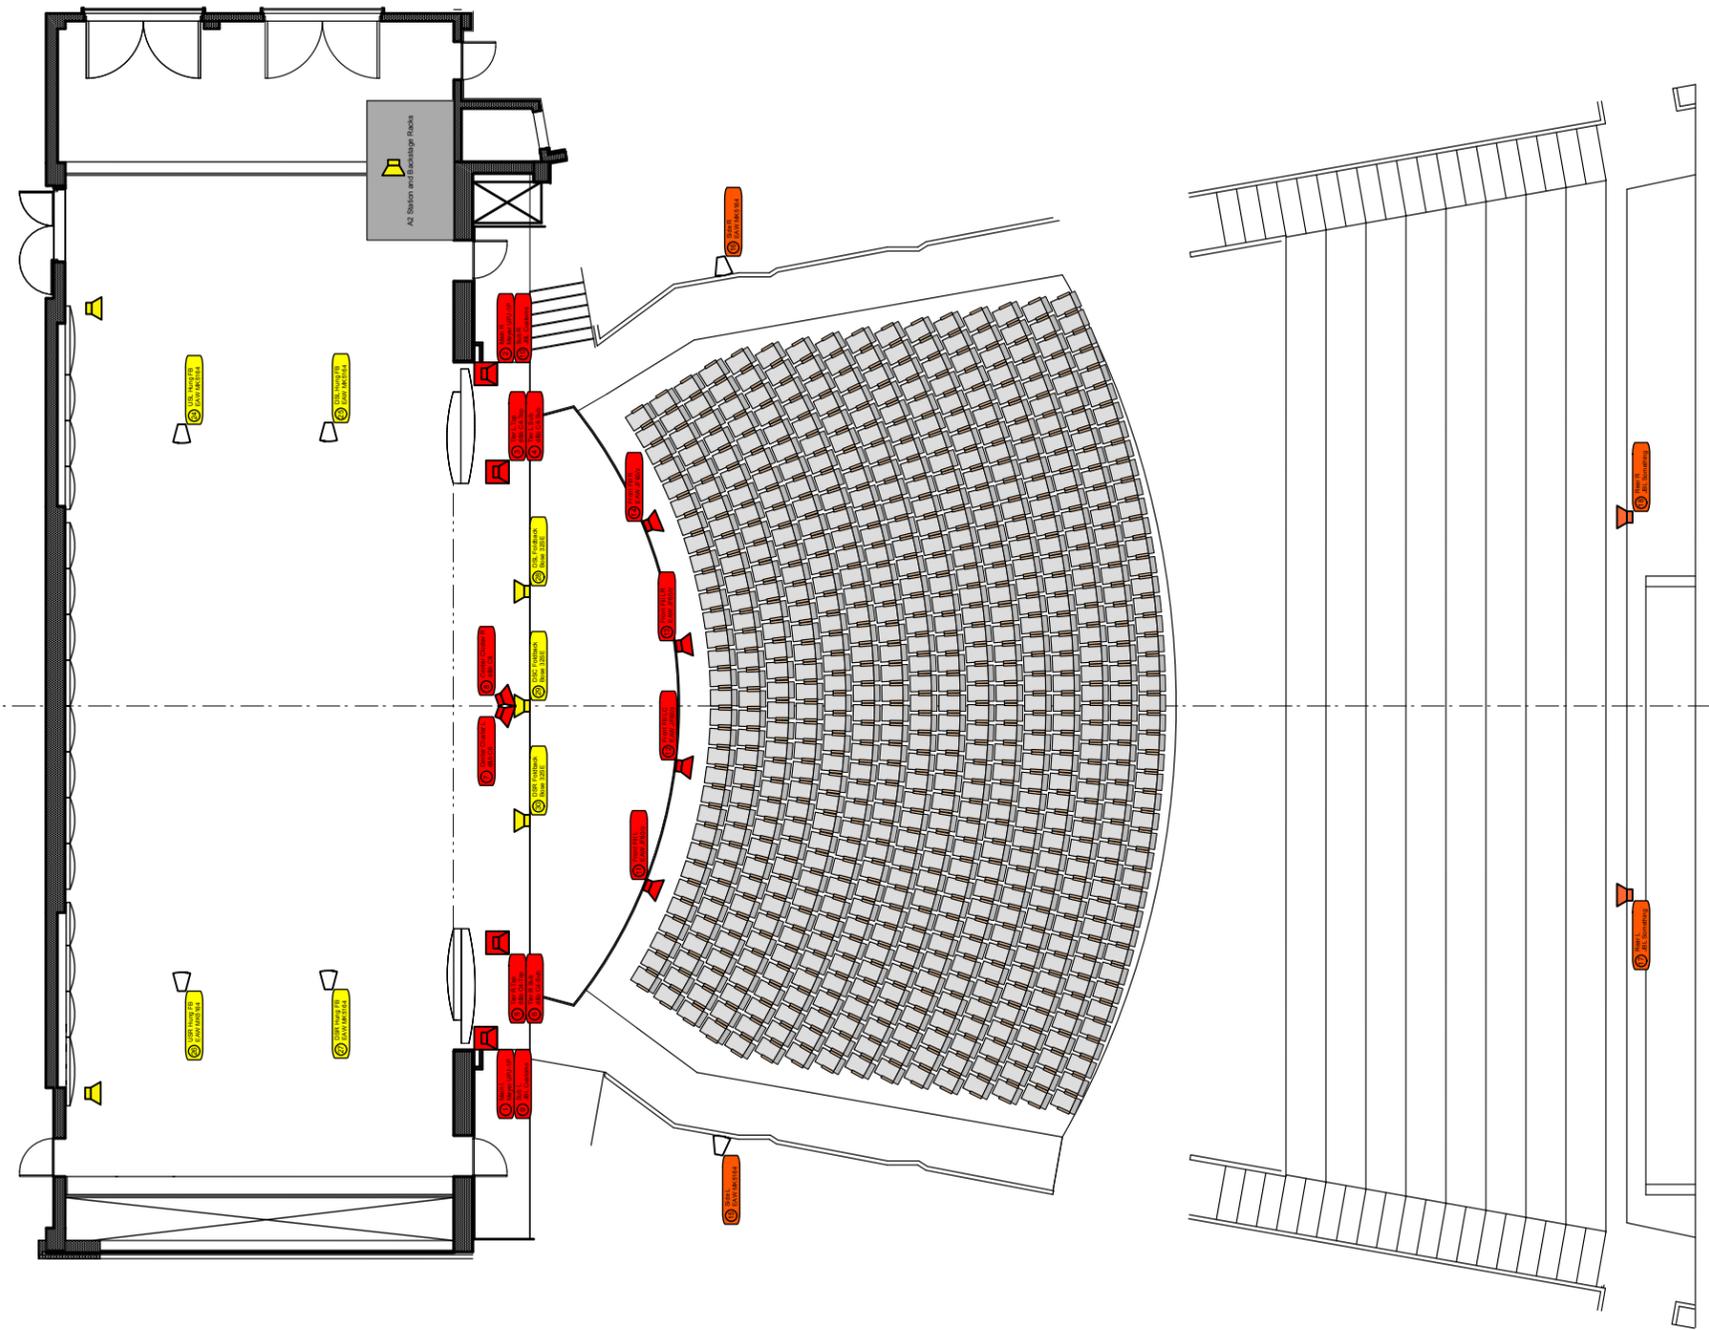

# Sweeney Todd

Venue: **Rozsa Center**  
Michigan Technological University  
1400 Townsend Dr.  
Houghton, MI 49931

Notes:

#	Note	Date
1	Original Draft	10/06/24
2	Packet Creation	01/20/25
3	Installation Packet	03/03/25
4	Load-In Draftings	03/23/25

THIS DRAWING REPRESENTS VISUAL CONCEPTS AND CONSTRUCTION SUGGESTIONS ONLY. IT DOES NOT REPLACE THE KNOWLEDGE AND ADVICE OF A LICENSED STRUCTURAL ENGINEER. THE DESIGNER IS UNQUALIFIED TO DETERMINE THE STRUCTURAL APPROPRIATENESS OF THIS DESIGN AND WILL NOT ASSUME RESPONSIBILITY FOR IMPROPER ENGINEERING OR USE.

Director: **Nich Radcliffe**  
nradclif@mtu.edu


Sound Designers: **Madison Brown**  
madbrown@mtu.edu

Draftsperson: **Madison Brown**  
madbrown@mtu.edu

Supervisor: **Jeff Sherwood**  
sherwood@mtu.edu

Plate: <b>6</b> Of 12	Scale: 1/16" = 1'
	Print Size: 11"x17"
	Date Created: 12/06/24
	Date Modified: 03/23/25

## Section View Overview

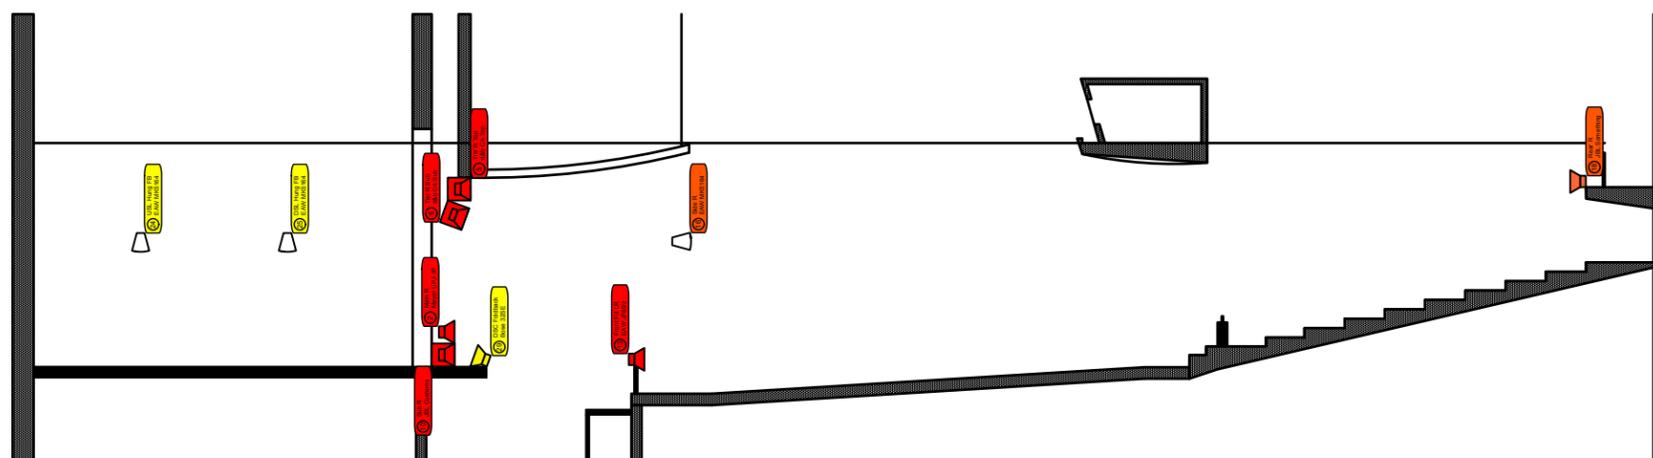

# Sweeney Todd

Venue: **Rozsa Center**  
Michigan Technological University  
1400 Townsend Dr.  
Houghton, MI 49931

Notes:

#	Note	Date
1	Original Draft	10/06/24
2	Packet Creation	01/20/25
3	Installation Packet	03/03/25
4	Load-In Draftings	03/23/25

THIS DRAWING REPRESENTS VISUAL CONCEPTS AND CONSTRUCTION SUGGESTIONS ONLY. IT DOES NOT REPLACE THE KNOWLEDGE AND ADVICE OF A LICENSED STRUCTURAL ENGINEER. THE DESIGNER IS UNQUALIFIED TO DETERMINE THE STRUCTURAL APPROPRIATENESS OF THIS DESIGN AND WILL NOT ASSUME RESPONSIBILITY FOR IMPROPER ENGINEERING OR USE.

Director: **Nich Radcliffe**  
nradclif@mtu.edu


Sound Designers: **Madison Brown**  
madbrown@mtu.edu

Draftsperson: **Madison Brown**  
madbrown@mtu.edu

Supervisor: **Jeff Sherwood**  
sherwood@mtu.edu

<b>7</b> Of 12	Plate:	Scale: 1/16" = 1'
		Print Size: 11"x17"
		Date Created: 12/06/24
		Date Modified: 03/23/25

## Section View: Speaker Coverage

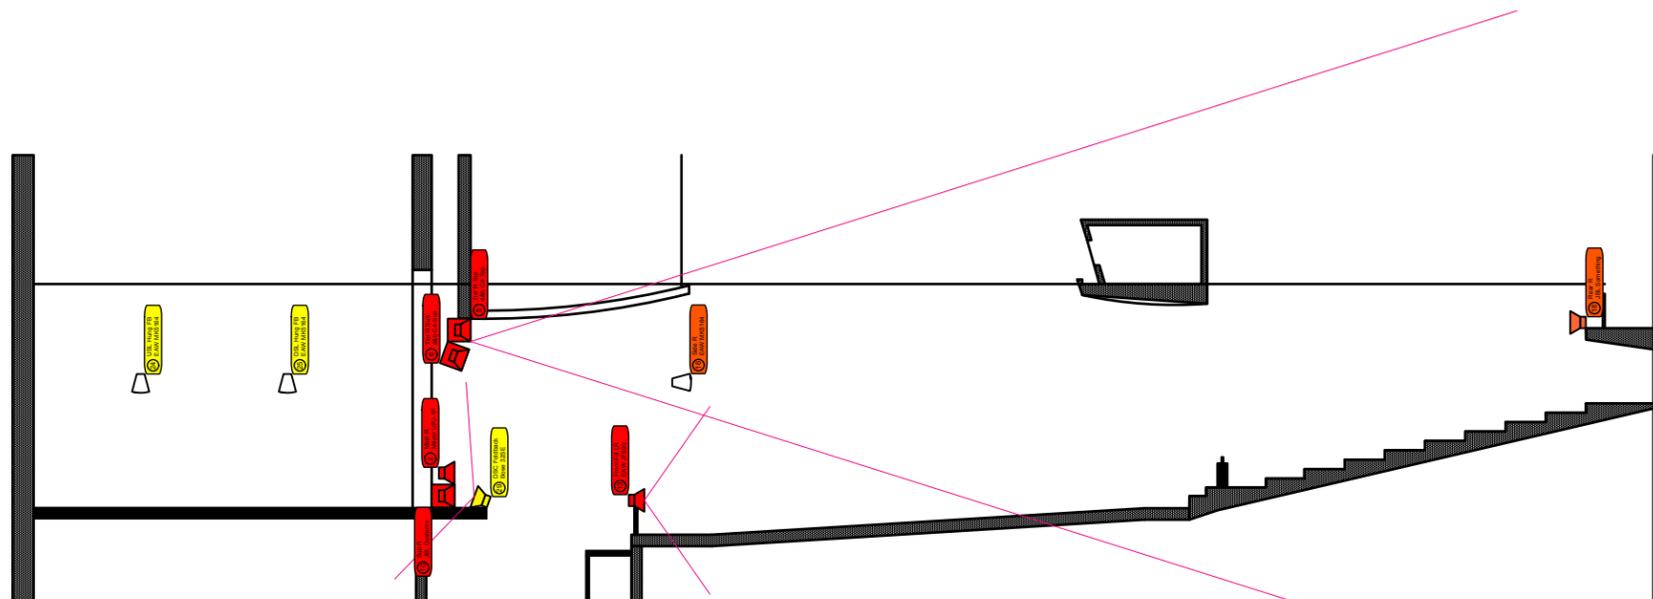

# Sweeney Todd

Venue: **Rozsa Center**  
Michigan Technological University  
1400 Townsend Dr.  
Houghton, MI 49931

Notes:

#	Note	Date
1	Original Draft	10/06/24
2	Packet Creation	01/20/25
3	Installation Packet	03/03/25
4	Load-In Draftings	03/23/25

THIS DRAWING REPRESENTS VISUAL CONCEPTS AND CONSTRUCTION SUGGESTIONS ONLY. IT DOES NOT REPLACE THE KNOWLEDGE AND ADVICE OF A LICENSED STRUCTURAL ENGINEER. THE DESIGNER IS UNQUALIFIED TO DETERMINE THE STRUCTURAL APPROPRIATENESS OF THIS DESIGN AND WILL NOT ASSUME RESPONSIBILITY FOR IMPROPER ENGINEERING OR USE.

Director: **Nich Radcliffe**  
nradclif@mtu.edu


Sound Designers: **Madison Brown**  
madbrown@mtu.edu

Draftsperson: **Madison Brown**  
madbrown@mtu.edu

Supervisor: **Jeff Sherwood**  
sherwood@mtu.edu

<b>8</b> Of 12	Plate:	Scale: 1/16" = 1'
		Print Size: 11"x17"
		Date Created: 02/18/25
		Date Modified: 03/23/25

## Section View: Cable Paths

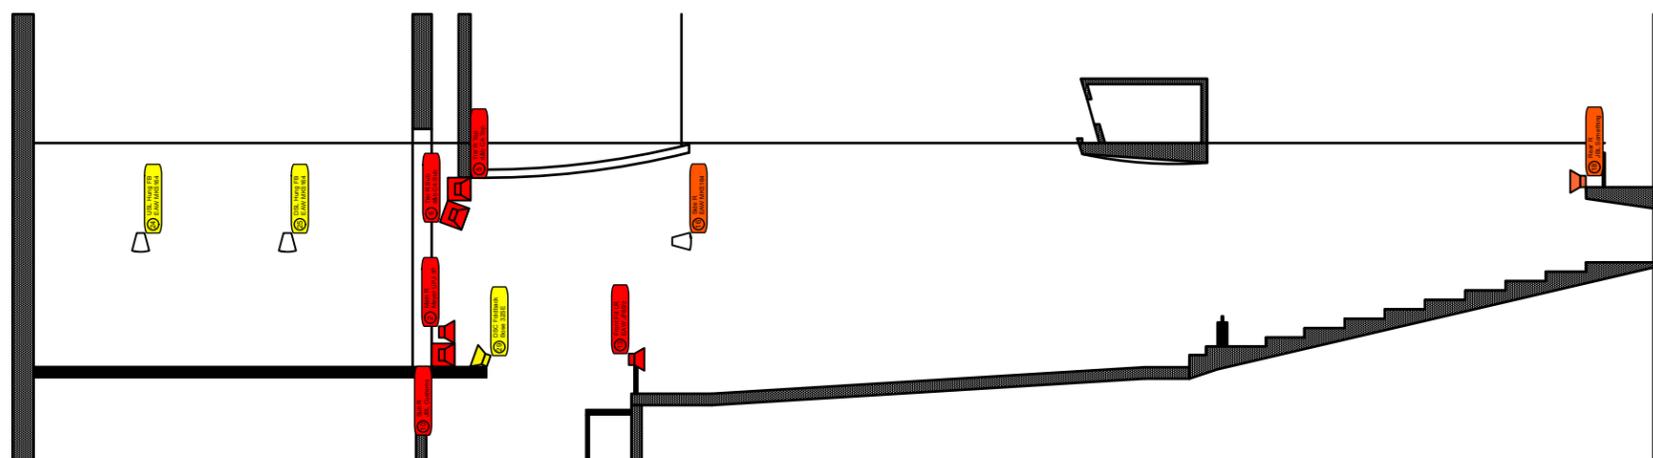

# Sweeney Todd

Venue: **Rozsa Center**  
Michigan Technological University  
1400 Townsend Dr.  
Houghton, MI 49931

Notes:

#	Note	Date
1	Original Draft	10/06/24
2	Packet Creation	01/20/25
3	Installation Packet	03/03/25
4	Load-In Draftings	03/23/25

THIS DRAWING REPRESENTS VISUAL CONCEPTS AND CONSTRUCTION SUGGESTIONS ONLY. IT DOES NOT REPLACE THE KNOWLEDGE AND ADVICE OF A LICENSED STRUCTURAL ENGINEER. THE DESIGNER IS UNQUALIFIED TO DETERMINE THE STRUCTURAL APPROPRIATENESS OF THIS DESIGN AND WILL NOT ASSUME RESPONSIBILITY FOR IMPROPER ENGINEERING OR USE.

Director: **Nich Radcliffe**  
nradclif@mtu.edu


Sound Designers: **Madison Brown**  
madbrown@mtu.edu

Draftsperson: **Madison Brown**  
madbrown@mtu.edu

Supervisor: **Jeff Sherwood**  
sherwood@mtu.edu

Plate: <b>9</b> Of 12	Scale: 3/16" = 1'
	Print Size: 11"x17"
	Date Created: 02/15/25
	Date Modified: 03/23/25

## Pit Layout

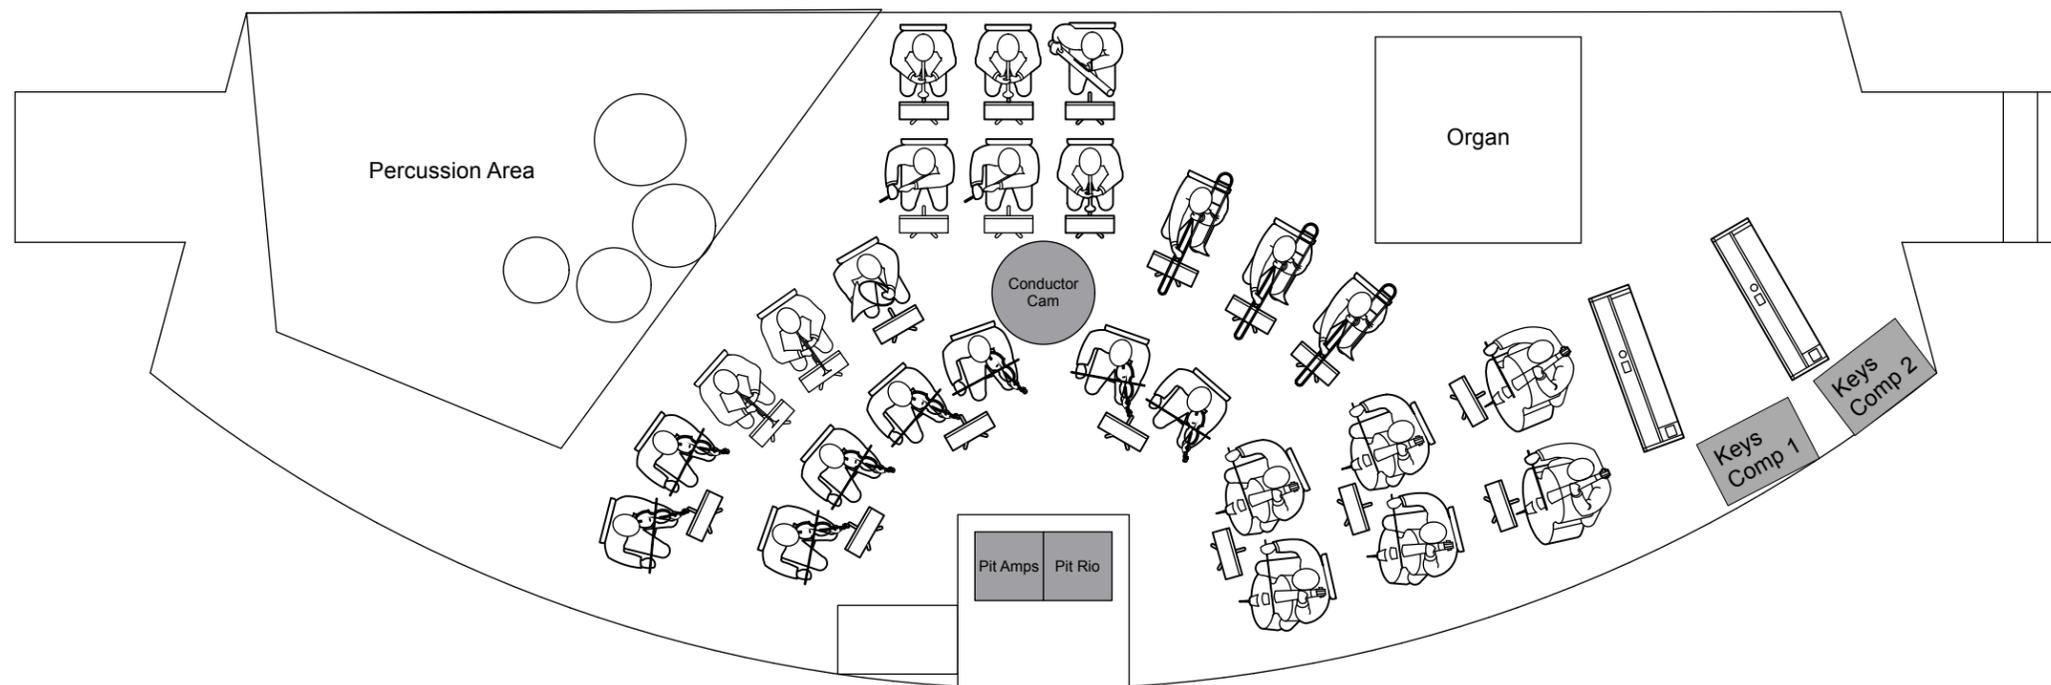

# Sweeney Todd

Venue: **Roza Center**  
Michigan Technological University  
1400 Townsend Dr.  
Houghton, MI 49931

Notes:

#	Note	Date
1	Original Draft	10/06/24
2	Packet Creation	01/20/25
3	Installation Packet	03/03/25
4	Load-In Draftings	03/23/25

THIS DRAWING REPRESENTS VISUAL CONCEPTS AND CONSTRUCTION SUGGESTIONS ONLY. IT DOES NOT REPLACE THE KNOWLEDGE AND ADVICE OF A LICENSED STRUCTURAL ENGINEER. THE DESIGNER IS UNQUALIFIED TO DETERMINE THE STRUCTURAL APPROPRIATENESS OF THIS DESIGN AND WILL NOT ASSUME RESPONSIBILITY FOR IMPROPER ENGINEERING OR USE.

Director: **Nich Radcliffe**  
nradclif@mtu.edu


Sound Designers: **Madison Brown**  
madbrown@mtu.edu

Draftsperson: **Madison Brown**  
madbrown@mtu.edu

Supervisor: **Jeff Sherwood**  
sherwood@mtu.edu

Plate:	Scale: 3/16" = 1'
<b>10</b> Of 12	Print Size: 11"x17"
	Date Created: 02/18/25
	Date Modified: 03/23/25

## Pit Layout: Mic Positions

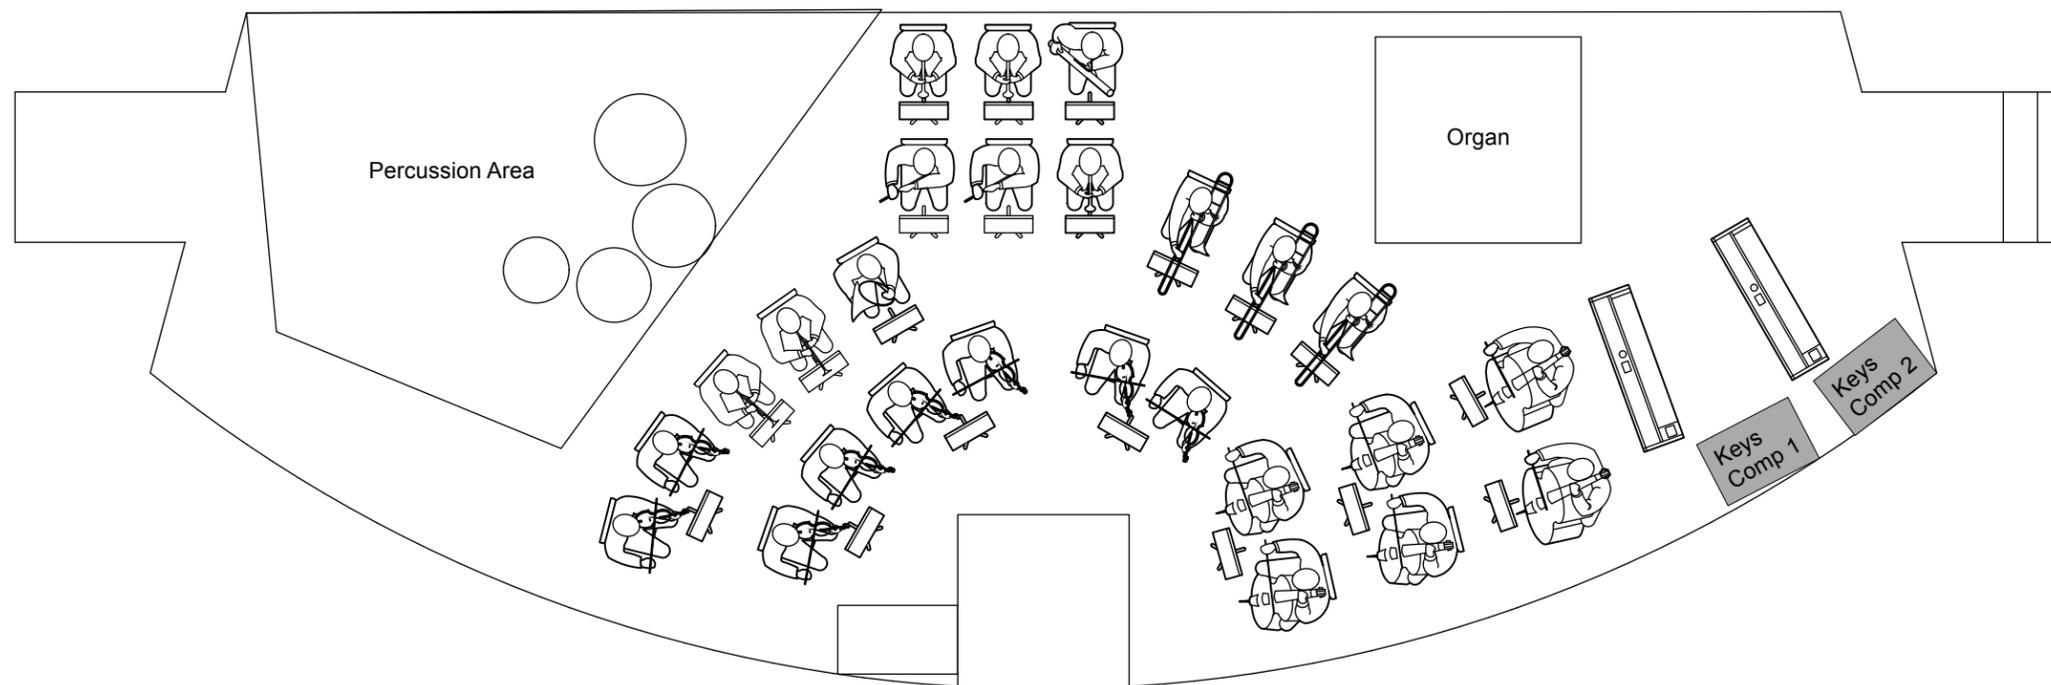

# Sweeney Todd

Venue: **Roza Center**  
Michigan Technological University  
1400 Townsend Dr.  
Houghton, MI 49931

Notes:

#	Note	Date
1	Original Draft	10/06/24
2	Packet Creation	01/20/25
3	Installation Packet	03/03/25
4	Load-In Draftings	03/23/25

THIS DRAWING REPRESENTS VISUAL CONCEPTS AND CONSTRUCTION SUGGESTIONS ONLY. IT DOES NOT REPLACE THE KNOWLEDGE AND ADVICE OF A LICENSED STRUCTURAL ENGINEER. THE DESIGNER IS UNQUALIFIED TO DETERMINE THE STRUCTURAL APPROPRIATENESS OF THIS DESIGN AND WILL NOT ASSUME RESPONSIBILITY FOR IMPROPER ENGINEERING OR USE.

Director: **Nich Radcliffe**  
nradclif@mtu.edu


Sound Designers: **Madison Brown**  
madbrown@mtu.edu

Draftsperson: **Madison Brown**  
madbrown@mtu.edu

Supervisor: **Jeff Sherwood**  
sherwood@mtu.edu

Plate:	Scale: 3/16" = 1'
<b>11</b>	Print Size: 11"x17"
	Date Created: 02/15/25
	Date Modified: 03/23/25
Of 12	

## Pit Layout: Speaker Positions

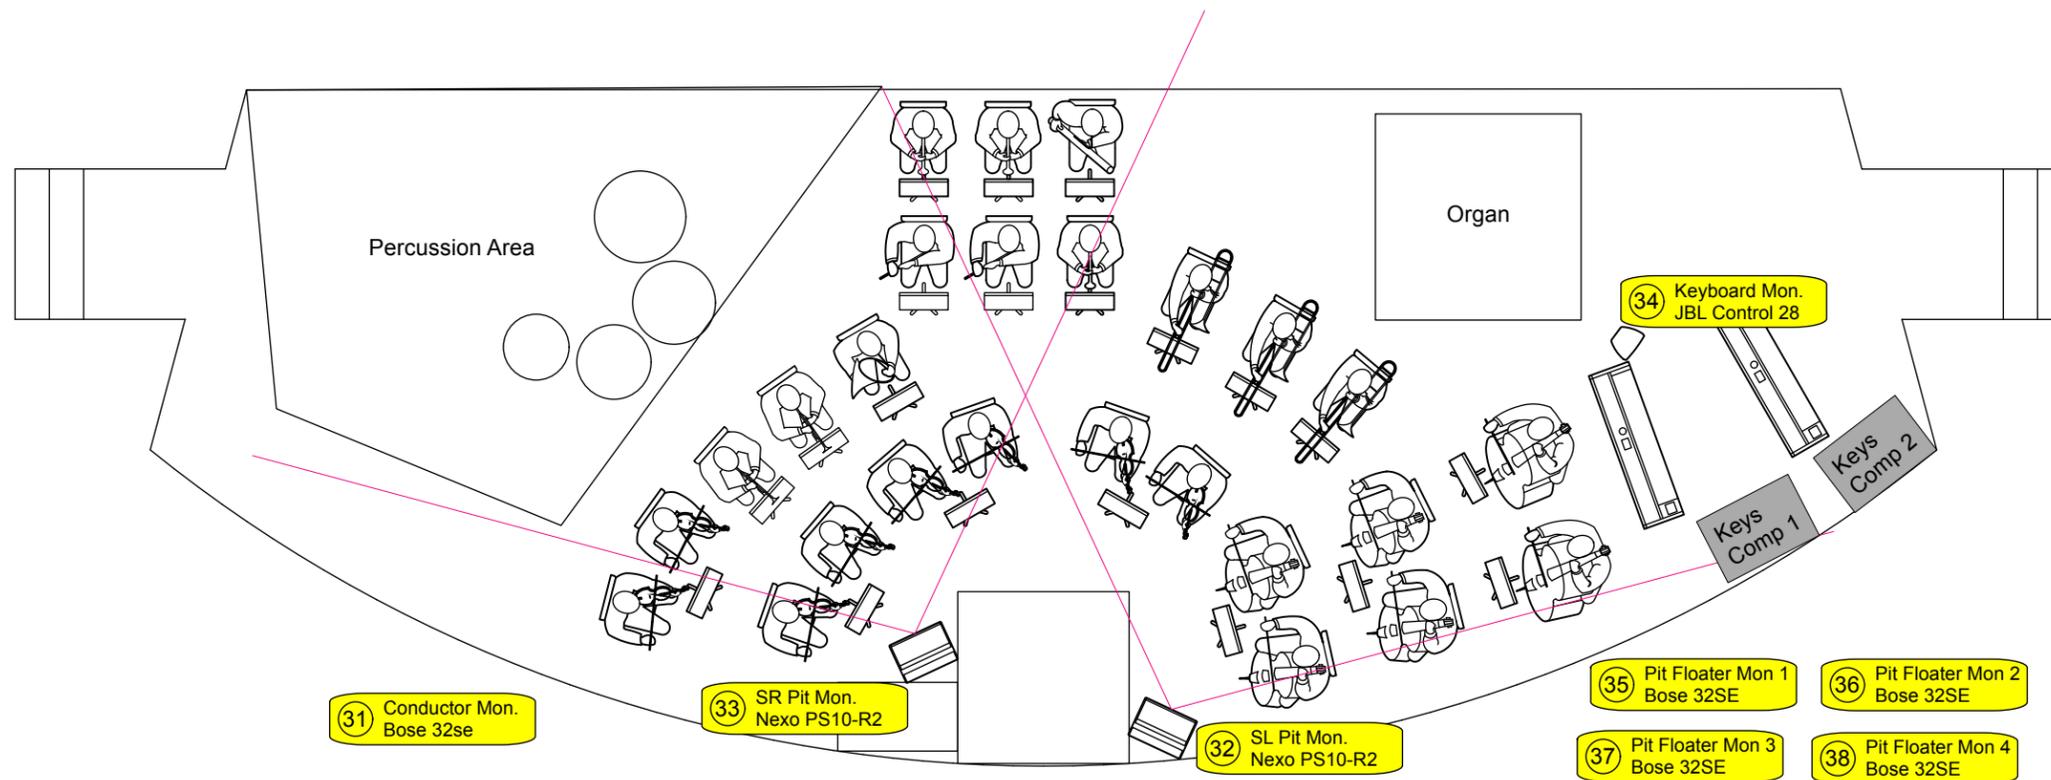

# Sweeney Todd

Venue: **Roza Center**  
Michigan Technological University  
1400 Townsend Dr.  
Houghton, MI 49931

Notes:

#	Note	Date
1	Original Draft	10/06/24
2	Packet Creation	01/20/25
3	Installation Packet	03/03/25
4	Load-In Draftings	03/23/25

THIS DRAWING REPRESENTS VISUAL CONCEPTS AND CONSTRUCTION SUGGESTIONS ONLY. IT DOES NOT REPLACE THE KNOWLEDGE AND ADVICE OF A LICENSED STRUCTURAL ENGINEER. THE DESIGNER IS UNQUALIFIED TO DETERMINE THE STRUCTURAL APPROPRIATENESS OF THIS DESIGN AND WILL NOT ASSUME RESPONSIBILITY FOR IMPROPER ENGINEERING OR USE.

Director: **Nich Radcliffe**  
nradclif@mtu.edu


Sound Designers: **Madison Brown**  
madbrown@mtu.edu

Draftsperson: **Madison Brown**  
madbrown@mtu.edu

Supervisor: **Jeff Sherwood**  
sherwood@mtu.edu

Plate:	Scale: 3/16" = 1'
<b>12</b> Of 12	Print Size: 11"x17"
	Date Created: 02/18/25
	Date Modified: 03/23/25

## Pit Layout: Cable Paths

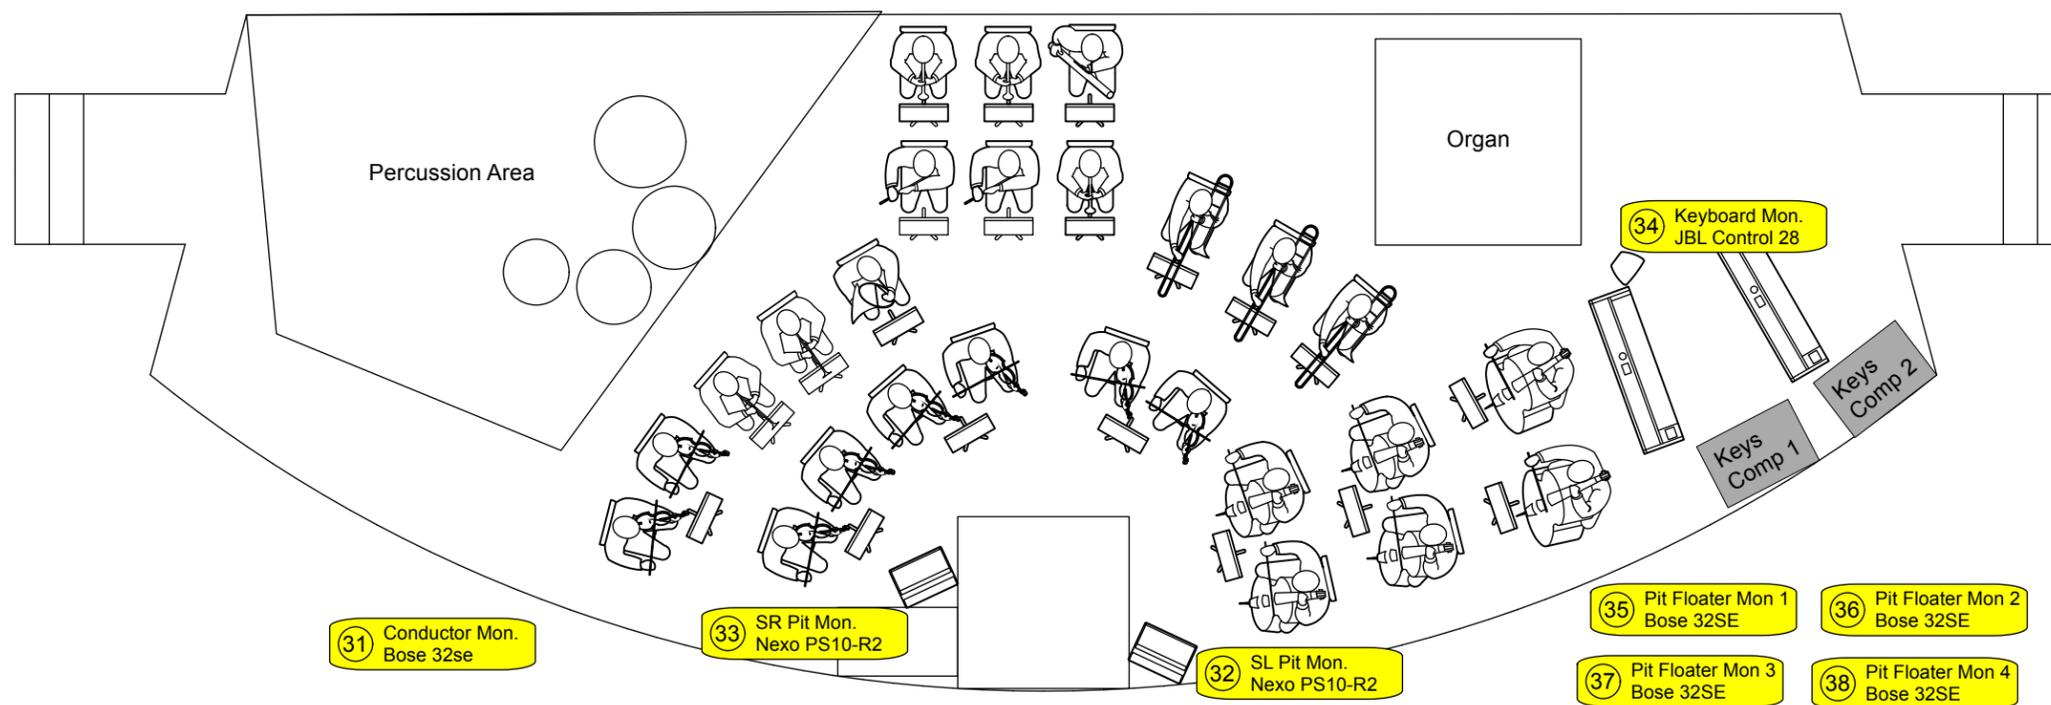

31 Conductor Mon.  
Bose 32se

33 SR Pit Mon.  
Nexo PS10-R2

32 SL Pit Mon.  
Nexo PS10-R2

35 Pit Floater Mon 1  
Bose 32SE

36 Pit Floater Mon 2  
Bose 32SE

37 Pit Floater Mon 3  
Bose 32SE

38 Pit Floater Mon 4  
Bose 32SE

34 Keyboard Mon.  
JBL Control 28

Keys Comp 1

Keys Comp 2

Organ

Percussion Area

A

A

B

B